


# EXHIBIT A

CONEXUS COMMERCIAL DISTRICT PARCEL

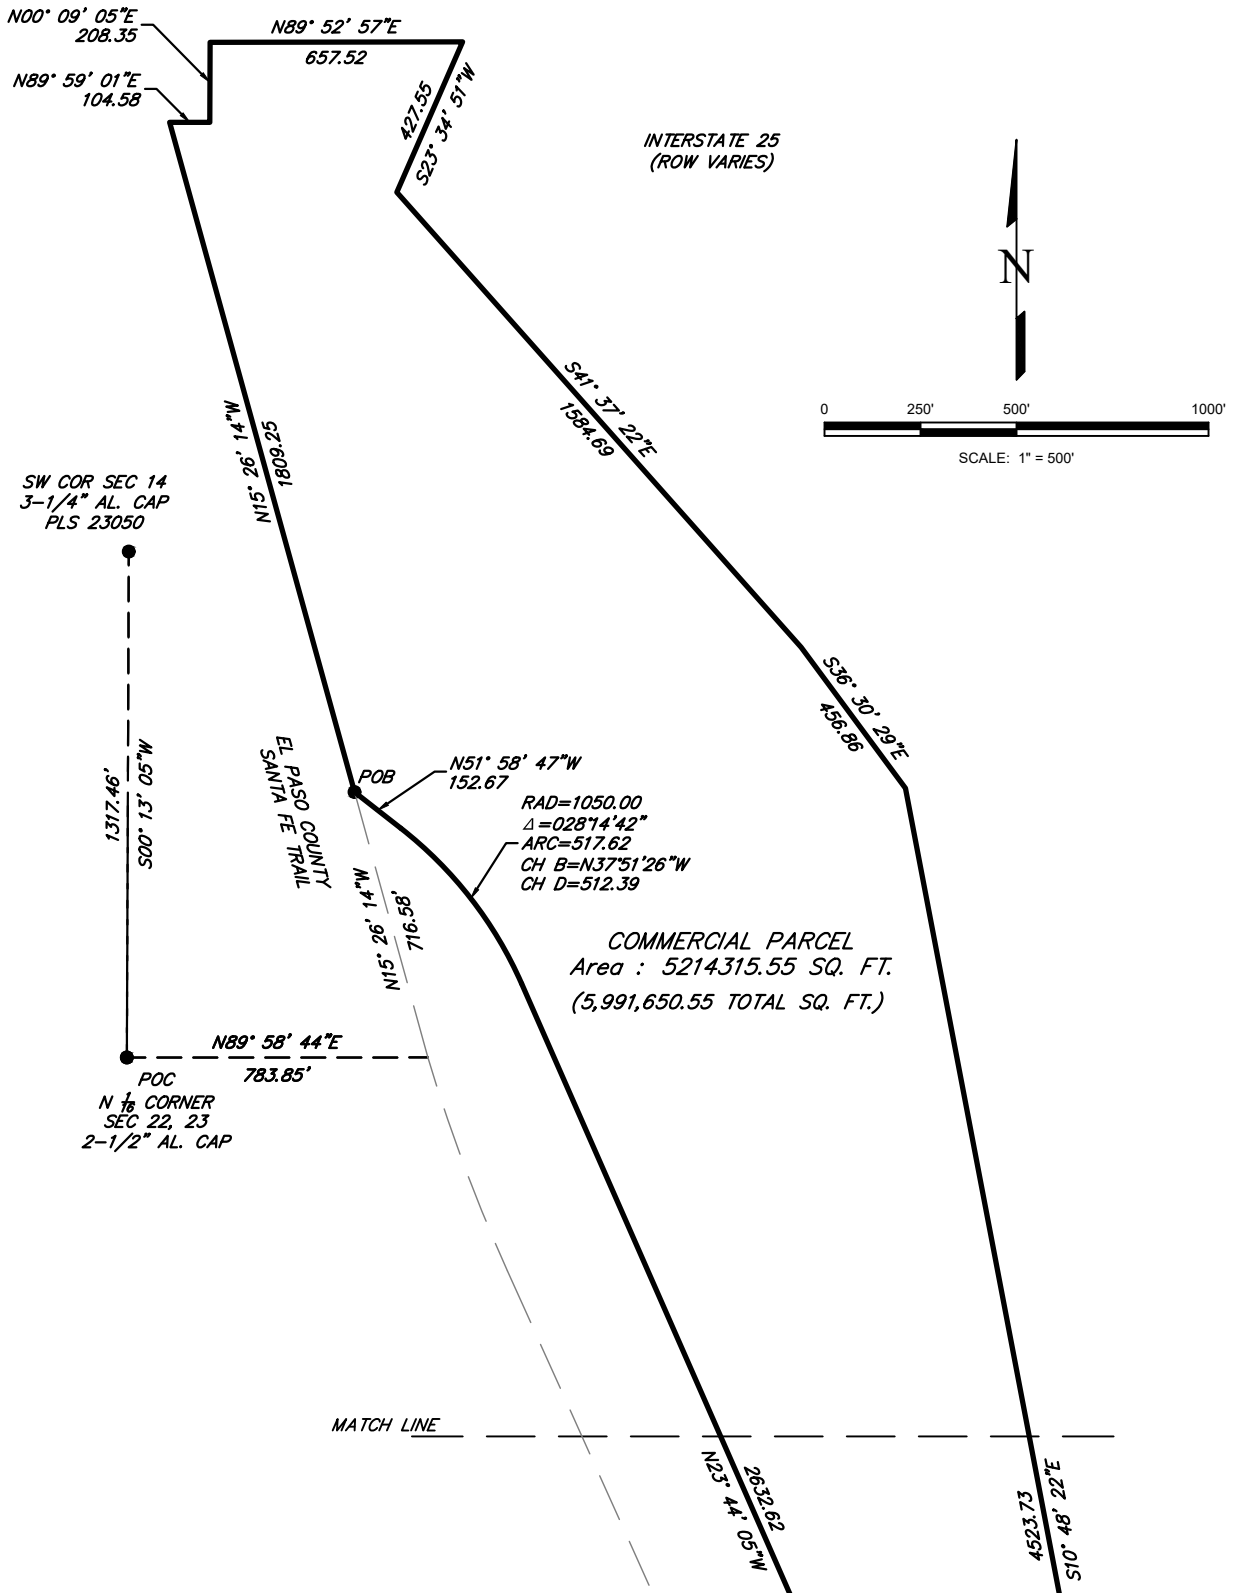

CENTENNIAL  
LAND SURVEYING

16115 NORTHCLIFF SQ.  
ELBERT, CO 80106  
(719) 492-6540

PROJECT: CONEXUS COMMERCIAL  
DISTRICT PARCEL

DATE: 01/09/22

BY: RFM


CHKD: MJM

JOB NO. 211216

SHEET NO. 3 OF 5

# EXHIBIT A

CONEXUS COMMERCIAL DISTRICT PARCEL

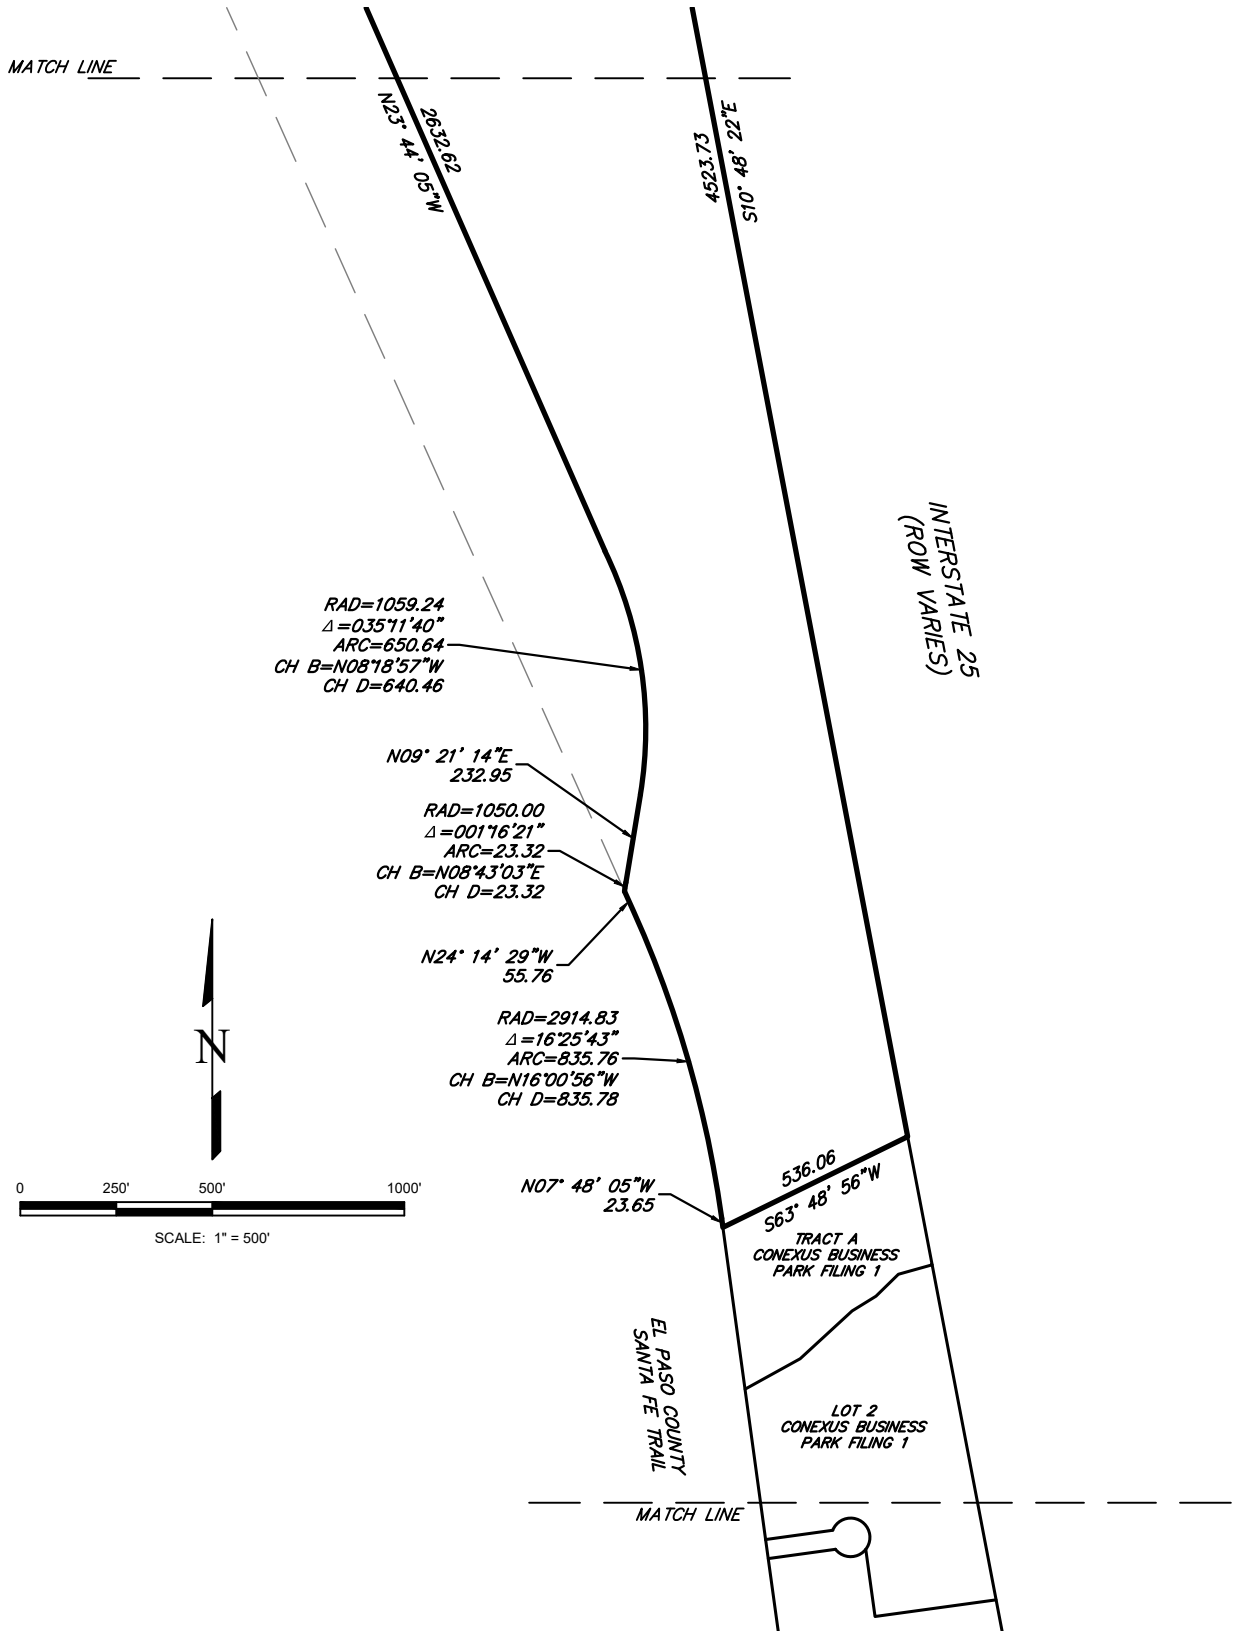

CENTENNIAL  
LAND SURVEYING

16115 NORTHCLIFF SQ.  
ELBERT, CO 80106  
(719) 492-6540

PROJECT:

CONEXUS COMMERCIAL  
DISTRICT PARCEL

DATE: 01/09/22

BY: RFM


CHKD: M.J.M

JOB NO. 211216

SHEET NO. 4 OF 5

# EXHIBIT A

CONEXUS COMMERCIAL DISTRICT PARCEL

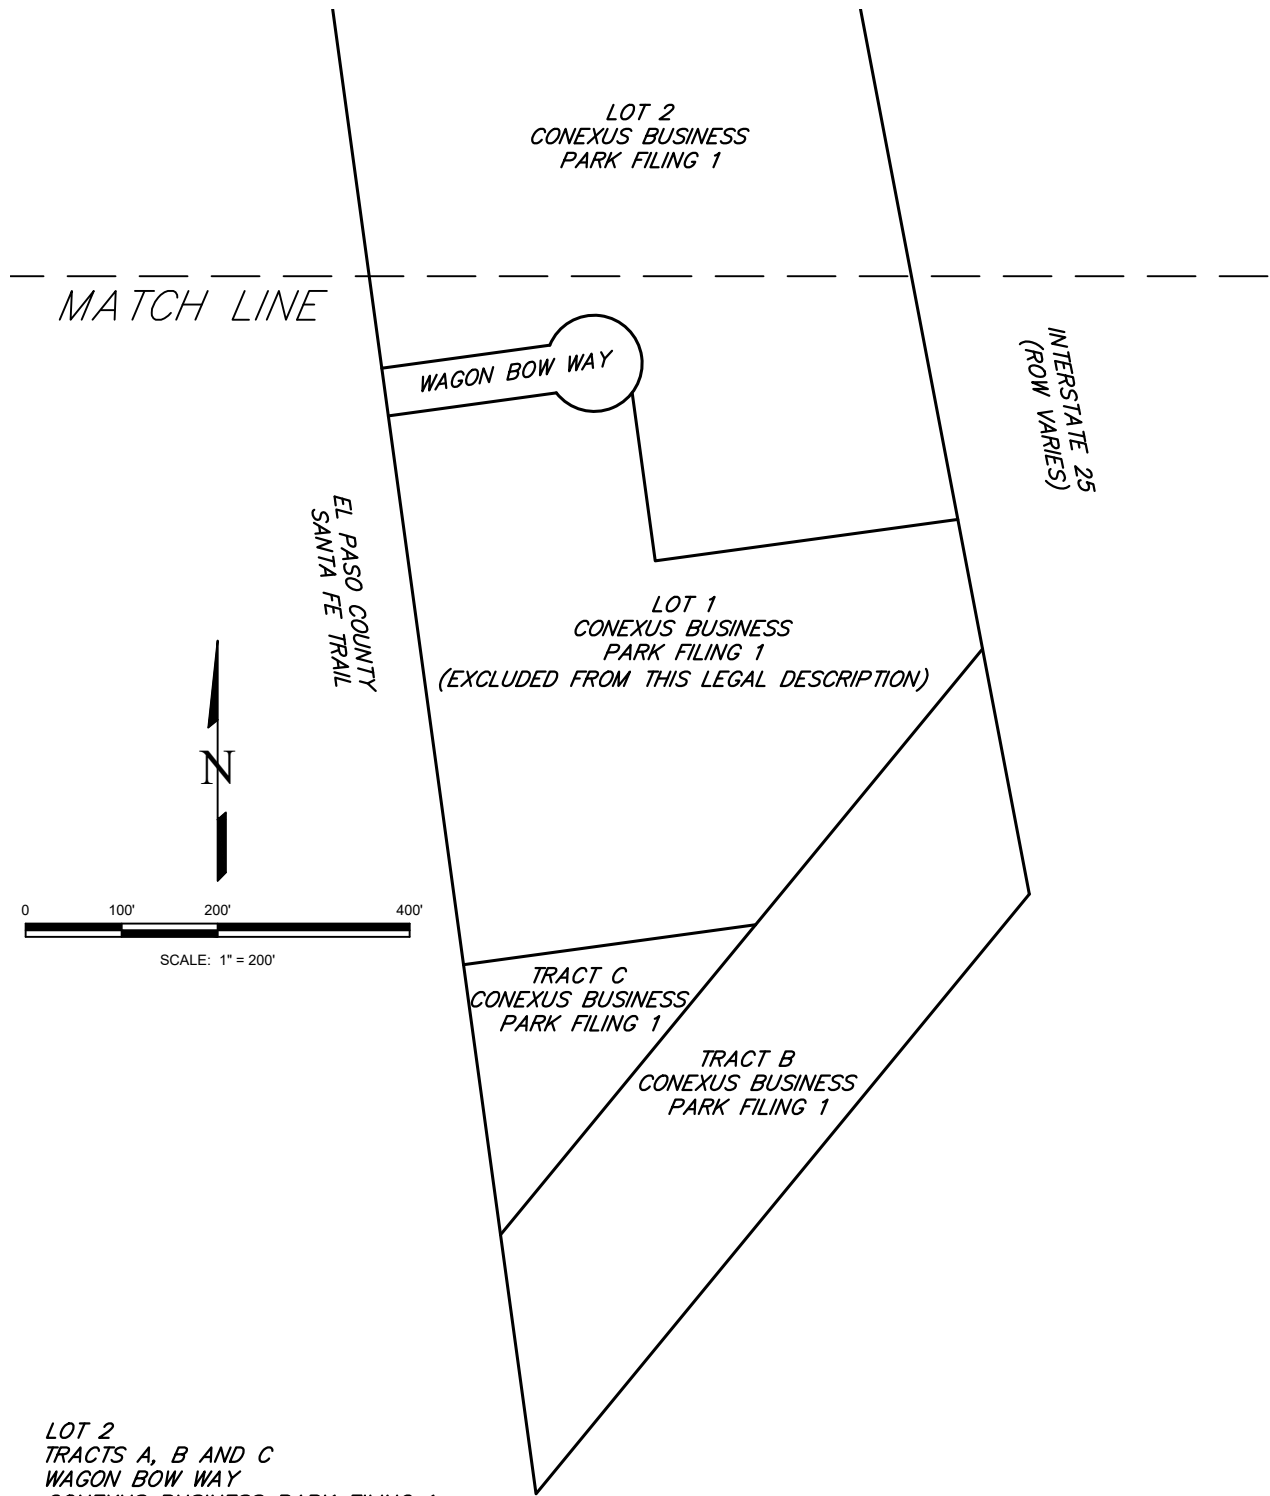

LOT 2  
TRACTS A, B AND C  
WAGON BOW WAY  
CONEXUS BUSINESS PARK FILING 1  
RECEPTION NO. 220714521  
PART OF THIS LEGAL DESCRIPTION



CENTENNIAL  
LAND SURVEYING

16115 NORTHCLIFF SQ.  
ELBERT, CO 80106  
(719) 492-6540

PROJECT: CONEXUS COMMERCIAL  
DISTRICT PARCEL

DATE: 01/09/22

BY: RFM

CHKD: MJM

JOB NO. 211216

SHEET NO. 5 OF 5